
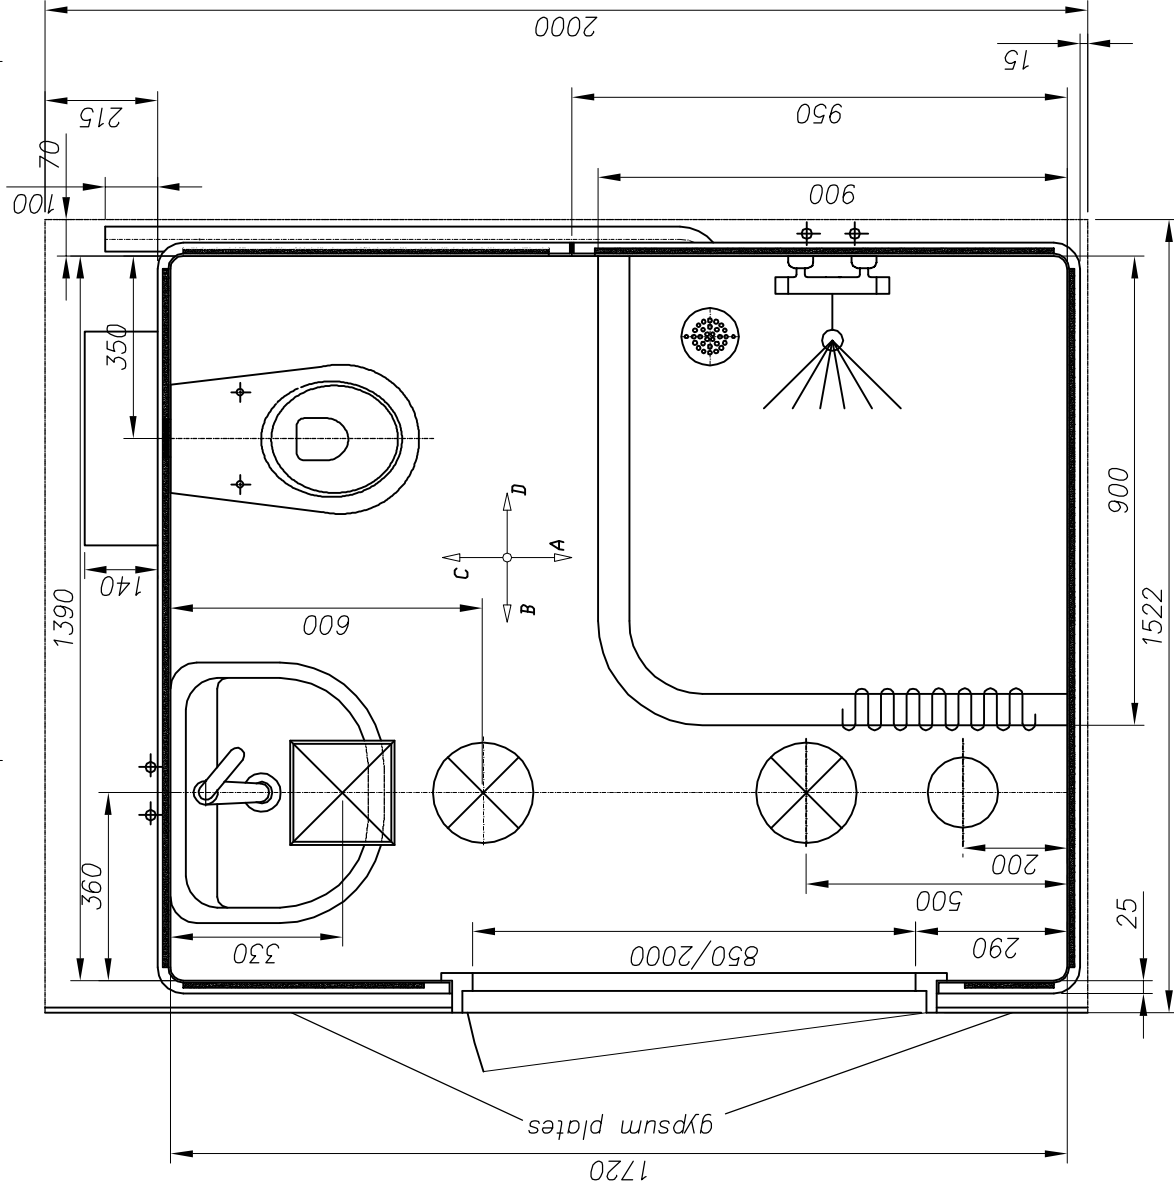


Widok A

Widok B

Widok C

Widok D

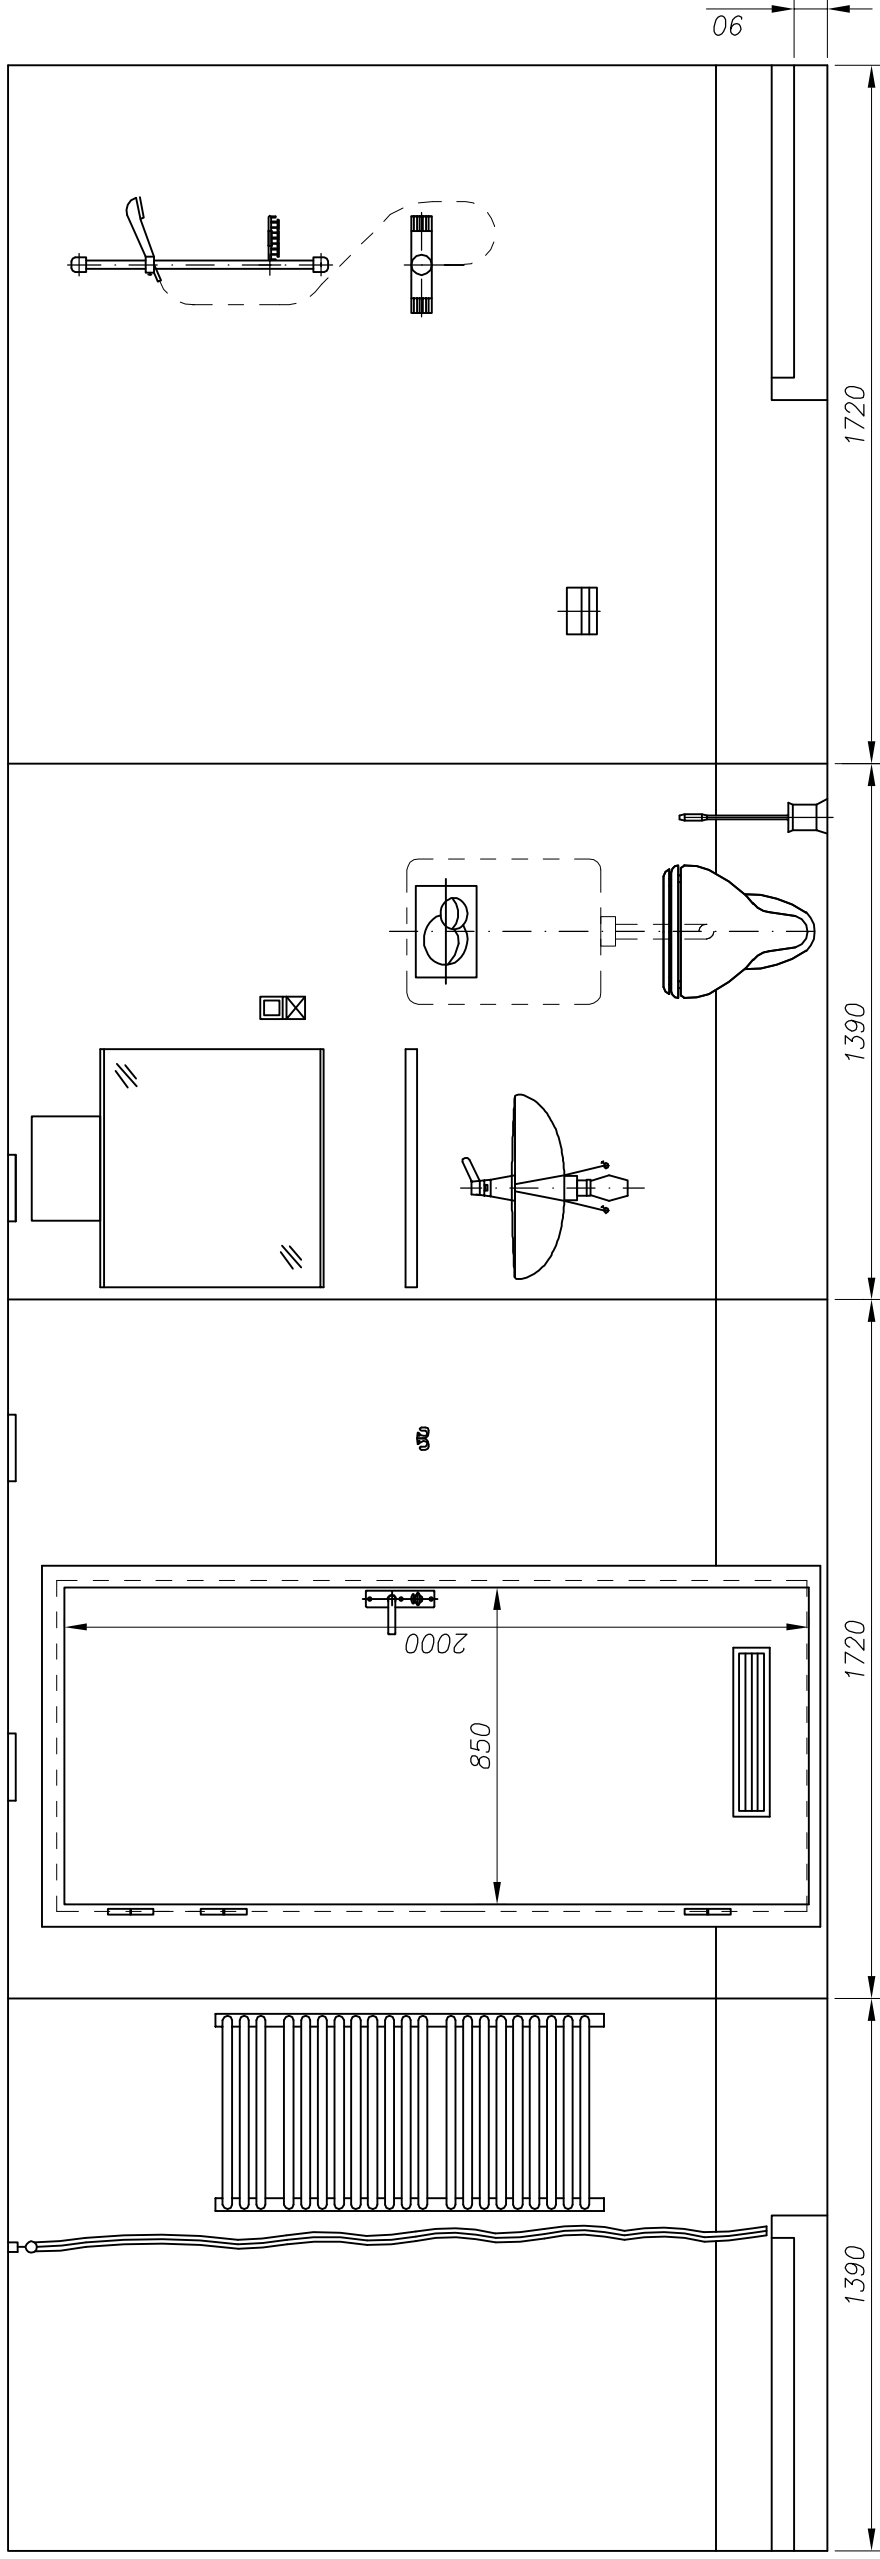

**LUBMOR Ltd.**

ul. Wieleńska 1, 64-980 Trzcianka  
 tel. (067) 216-22-44  
 fax (067) 216-59-40  
 e-mail: lubmor@lubmor.pl  
 www.lubmor.pl

**GRP WET UNIT**  
**1390x1720**

**KK 24-11**  
**25-002**

R.f.I C.1a

# **WET UNIT**

## **APPROPRATION**

The wet unit with shower is designed for installation in land objects as complete bathroom (hotels, hospitals, student's residences, detached or many storied houses) .

## **EXECUTION**

Body of the unit is made of glass reinforced polyester resins (GRP).

Floor is also made of GRP with stiffening of square pipes 20x20x2. In this floor is installed scupper with outflow leaded to service area.

GRP has got approval of fire institute for using at the building.

The wet unit is equipped with handed wash-bowl with grawitational flushing. The other equipment are : door with sanitary lock and ventilation louvre, wash-basin with 1-grip tap, shower with tap, mirror, lamps, hangers, grips.

Water system is made of the pipes insulated with covering and is installed on external walls of the unit.

Wiring system is leaded on ceiling and walls.

## **DELIVERY RANG**

Delivery comprises wholly equipped wet unit suitable for connection to water-outflow and electric system. The wet unit is delivered without gypsum plates.

## **PACKING, TRANSPORT, STORAGE**

The wet units are packed with foil with additionally protected doors.

Transport of the units is carried out by means of the fork-lift trucks or the cranes.

The goods have to be stored in roofed warehouses.

## **DIVISION, MARKING AND FINISHING**

Varieties :

P – right-hand wet unit (as reflected)

L – left-hand wet unit (acc. to drawing)

Finishing of visible surfaces – gelcoat with colour acc. To RAL catalogue .

## **EXAMPLE OF MARKING**

Wet unit of dim. 1720x1390 with shower, variety P- right-hand.

WET UNIT 1720x1390-P acc. To catalogue card KK 24-11/25-002 .